
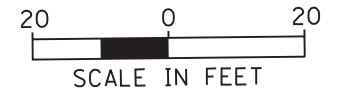


I & M CANAL


CANADIAN NATIONAL RAILROAD

CN RAILROAD

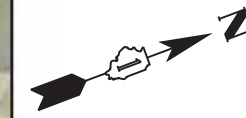

LEGEND

- EXISTING ROW ---
- EXISTING ALIGNMENT ---
- EXISTING CURB AND GUTTER ---
- PROPOSED PAVEMENT WIDENING AND RESURFACING █
- PROPOSED CONCRETE CURB AND GUTTER ---
- PROPOSED SIDEWALK █
- VAULTED SIDEWALK TO BE FILLED █
- POTENTIAL LANDSCAPE AREA █
- TRAFFIC SIGNAL TO BE REPLACED ●
- EXISTING TRAFFIC SIGNAL TO REMAIN ●

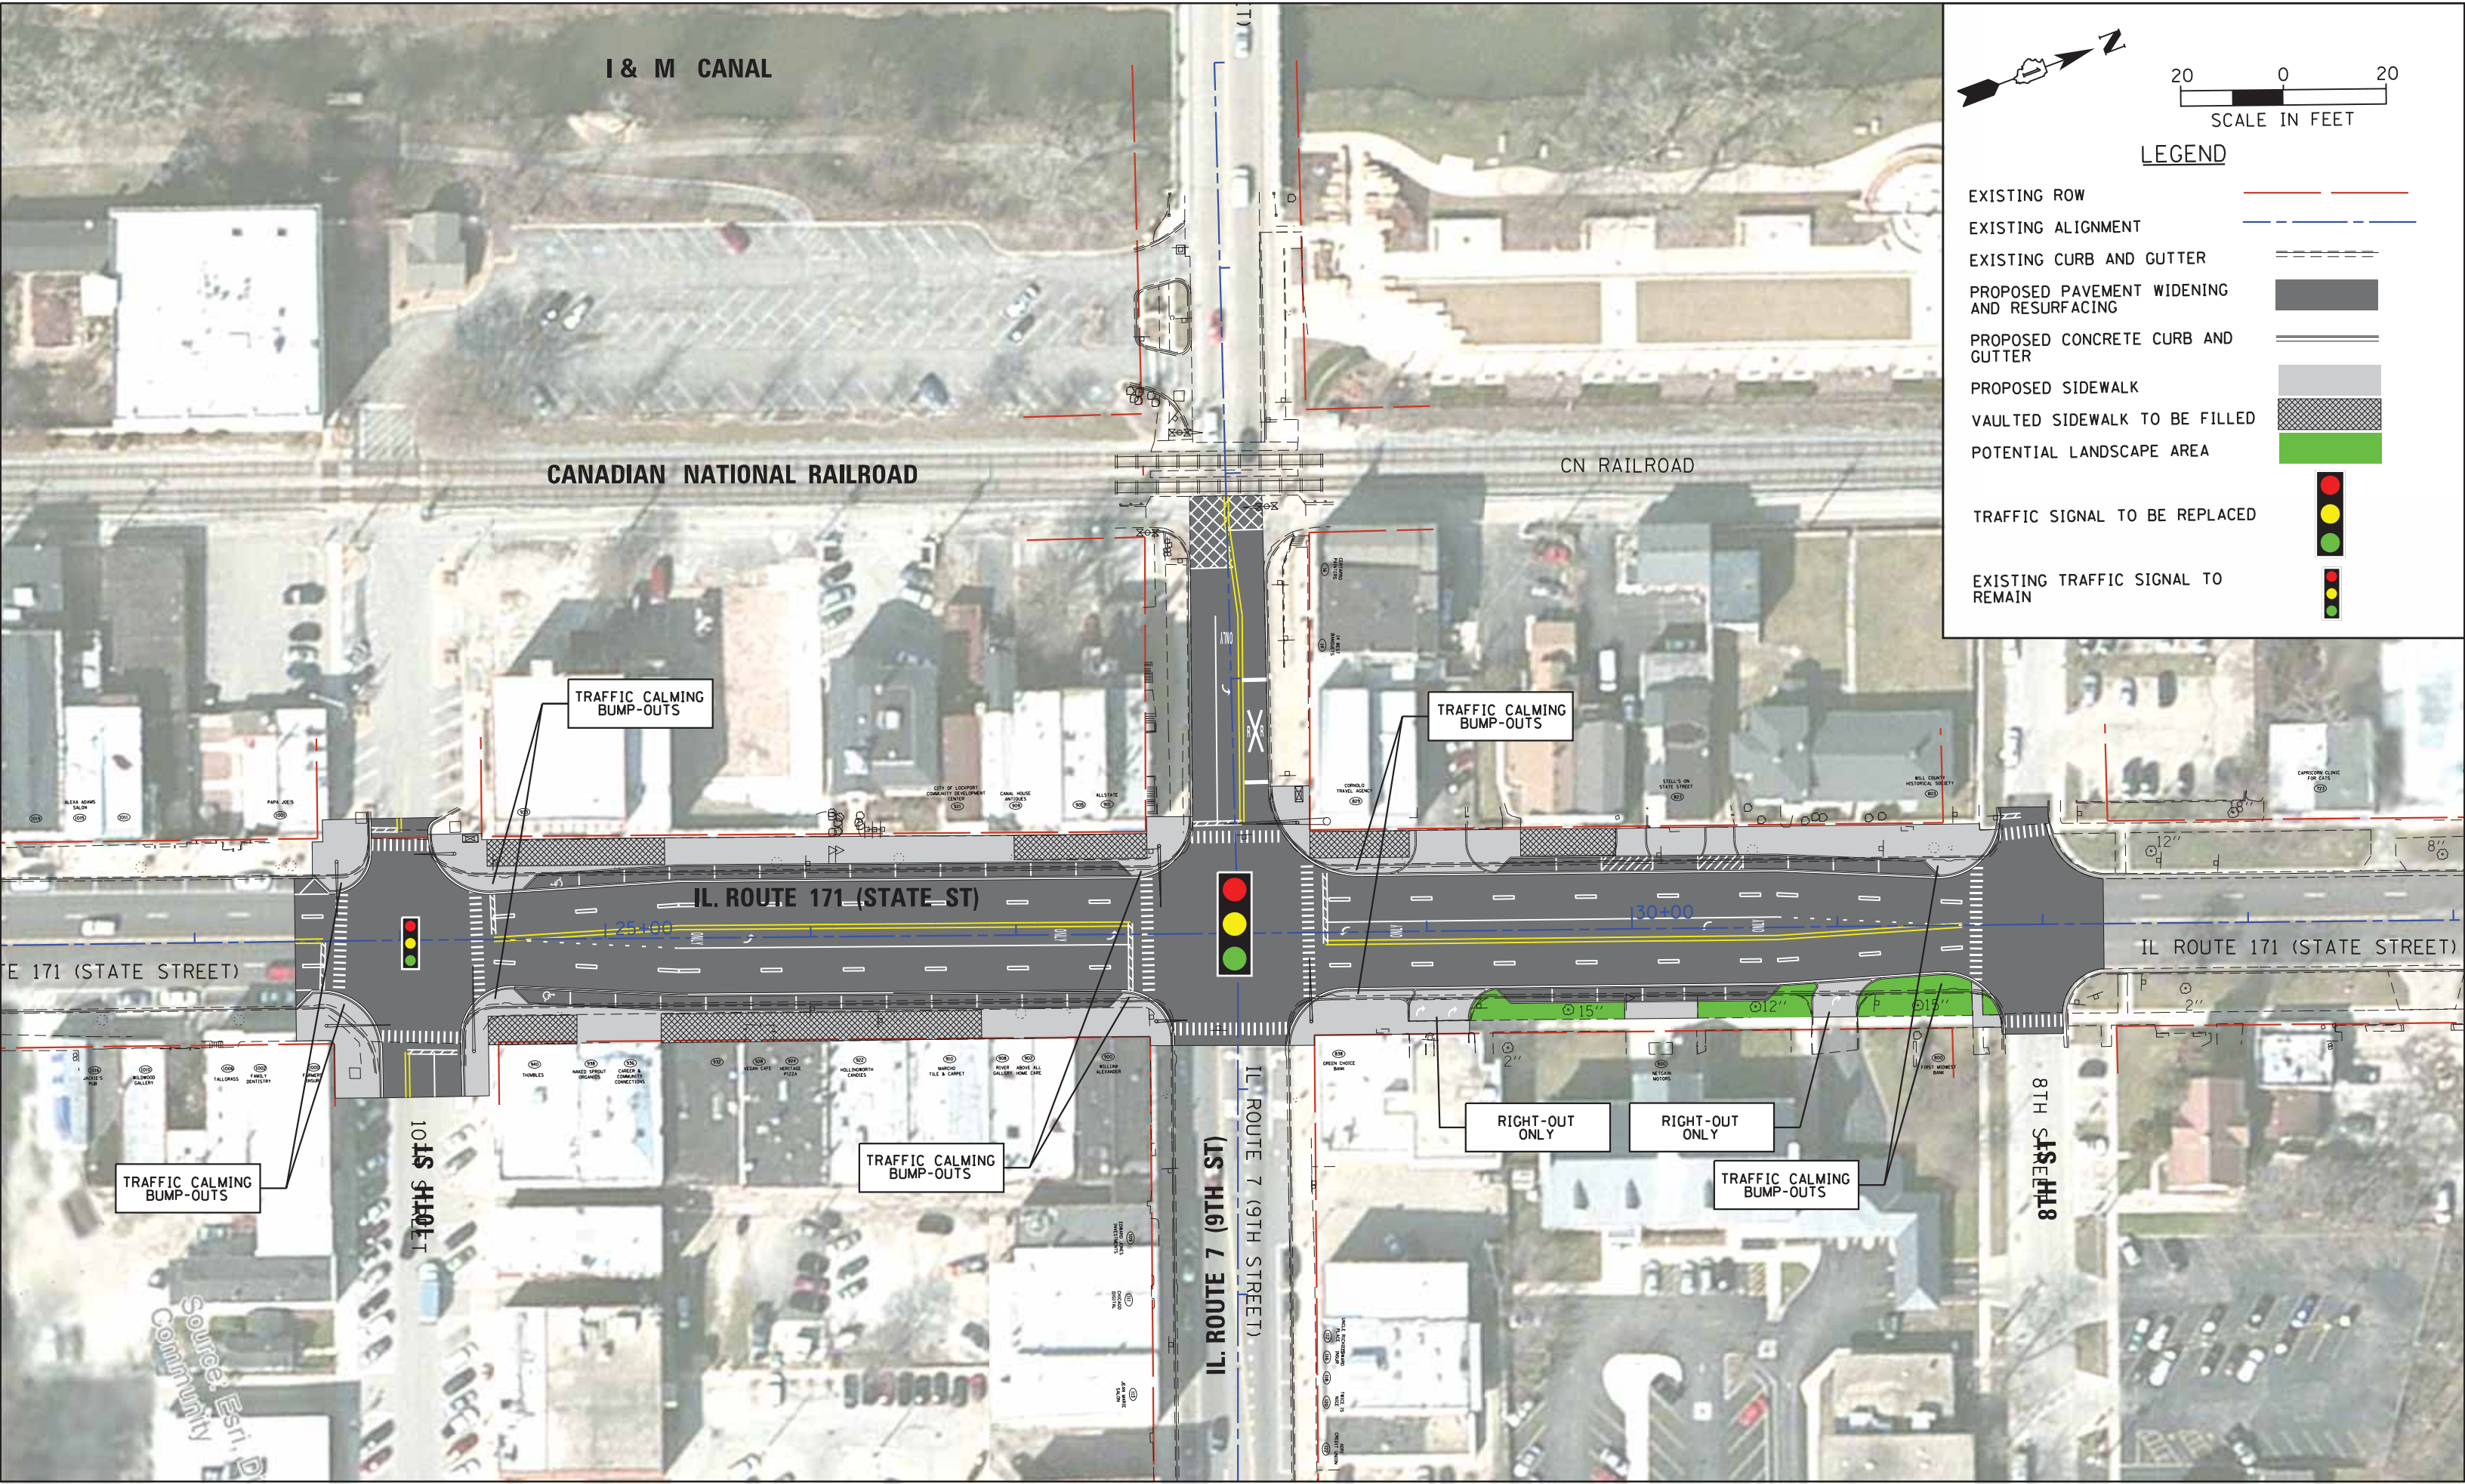

TRAFFIC CALMING BUMP-OUTS

TRAFFIC CALMING BUMP-OUTS

IL. ROUTE 171 (STATE ST)

IL ROUTE 171 (STATE STREET)

TRAFFIC CALMING BUMP-OUTS

TRAFFIC CALMING BUMP-OUTS

RIGHT-OUT ONLY

RIGHT-OUT ONLY

TRAFFIC CALMING BUMP-OUTS

10TH STREET

IL. ROUTE 7 (9TH ST)

8TH STREET

Source: Esri, © Community